


GROUND FLOOR & SITE PLAN

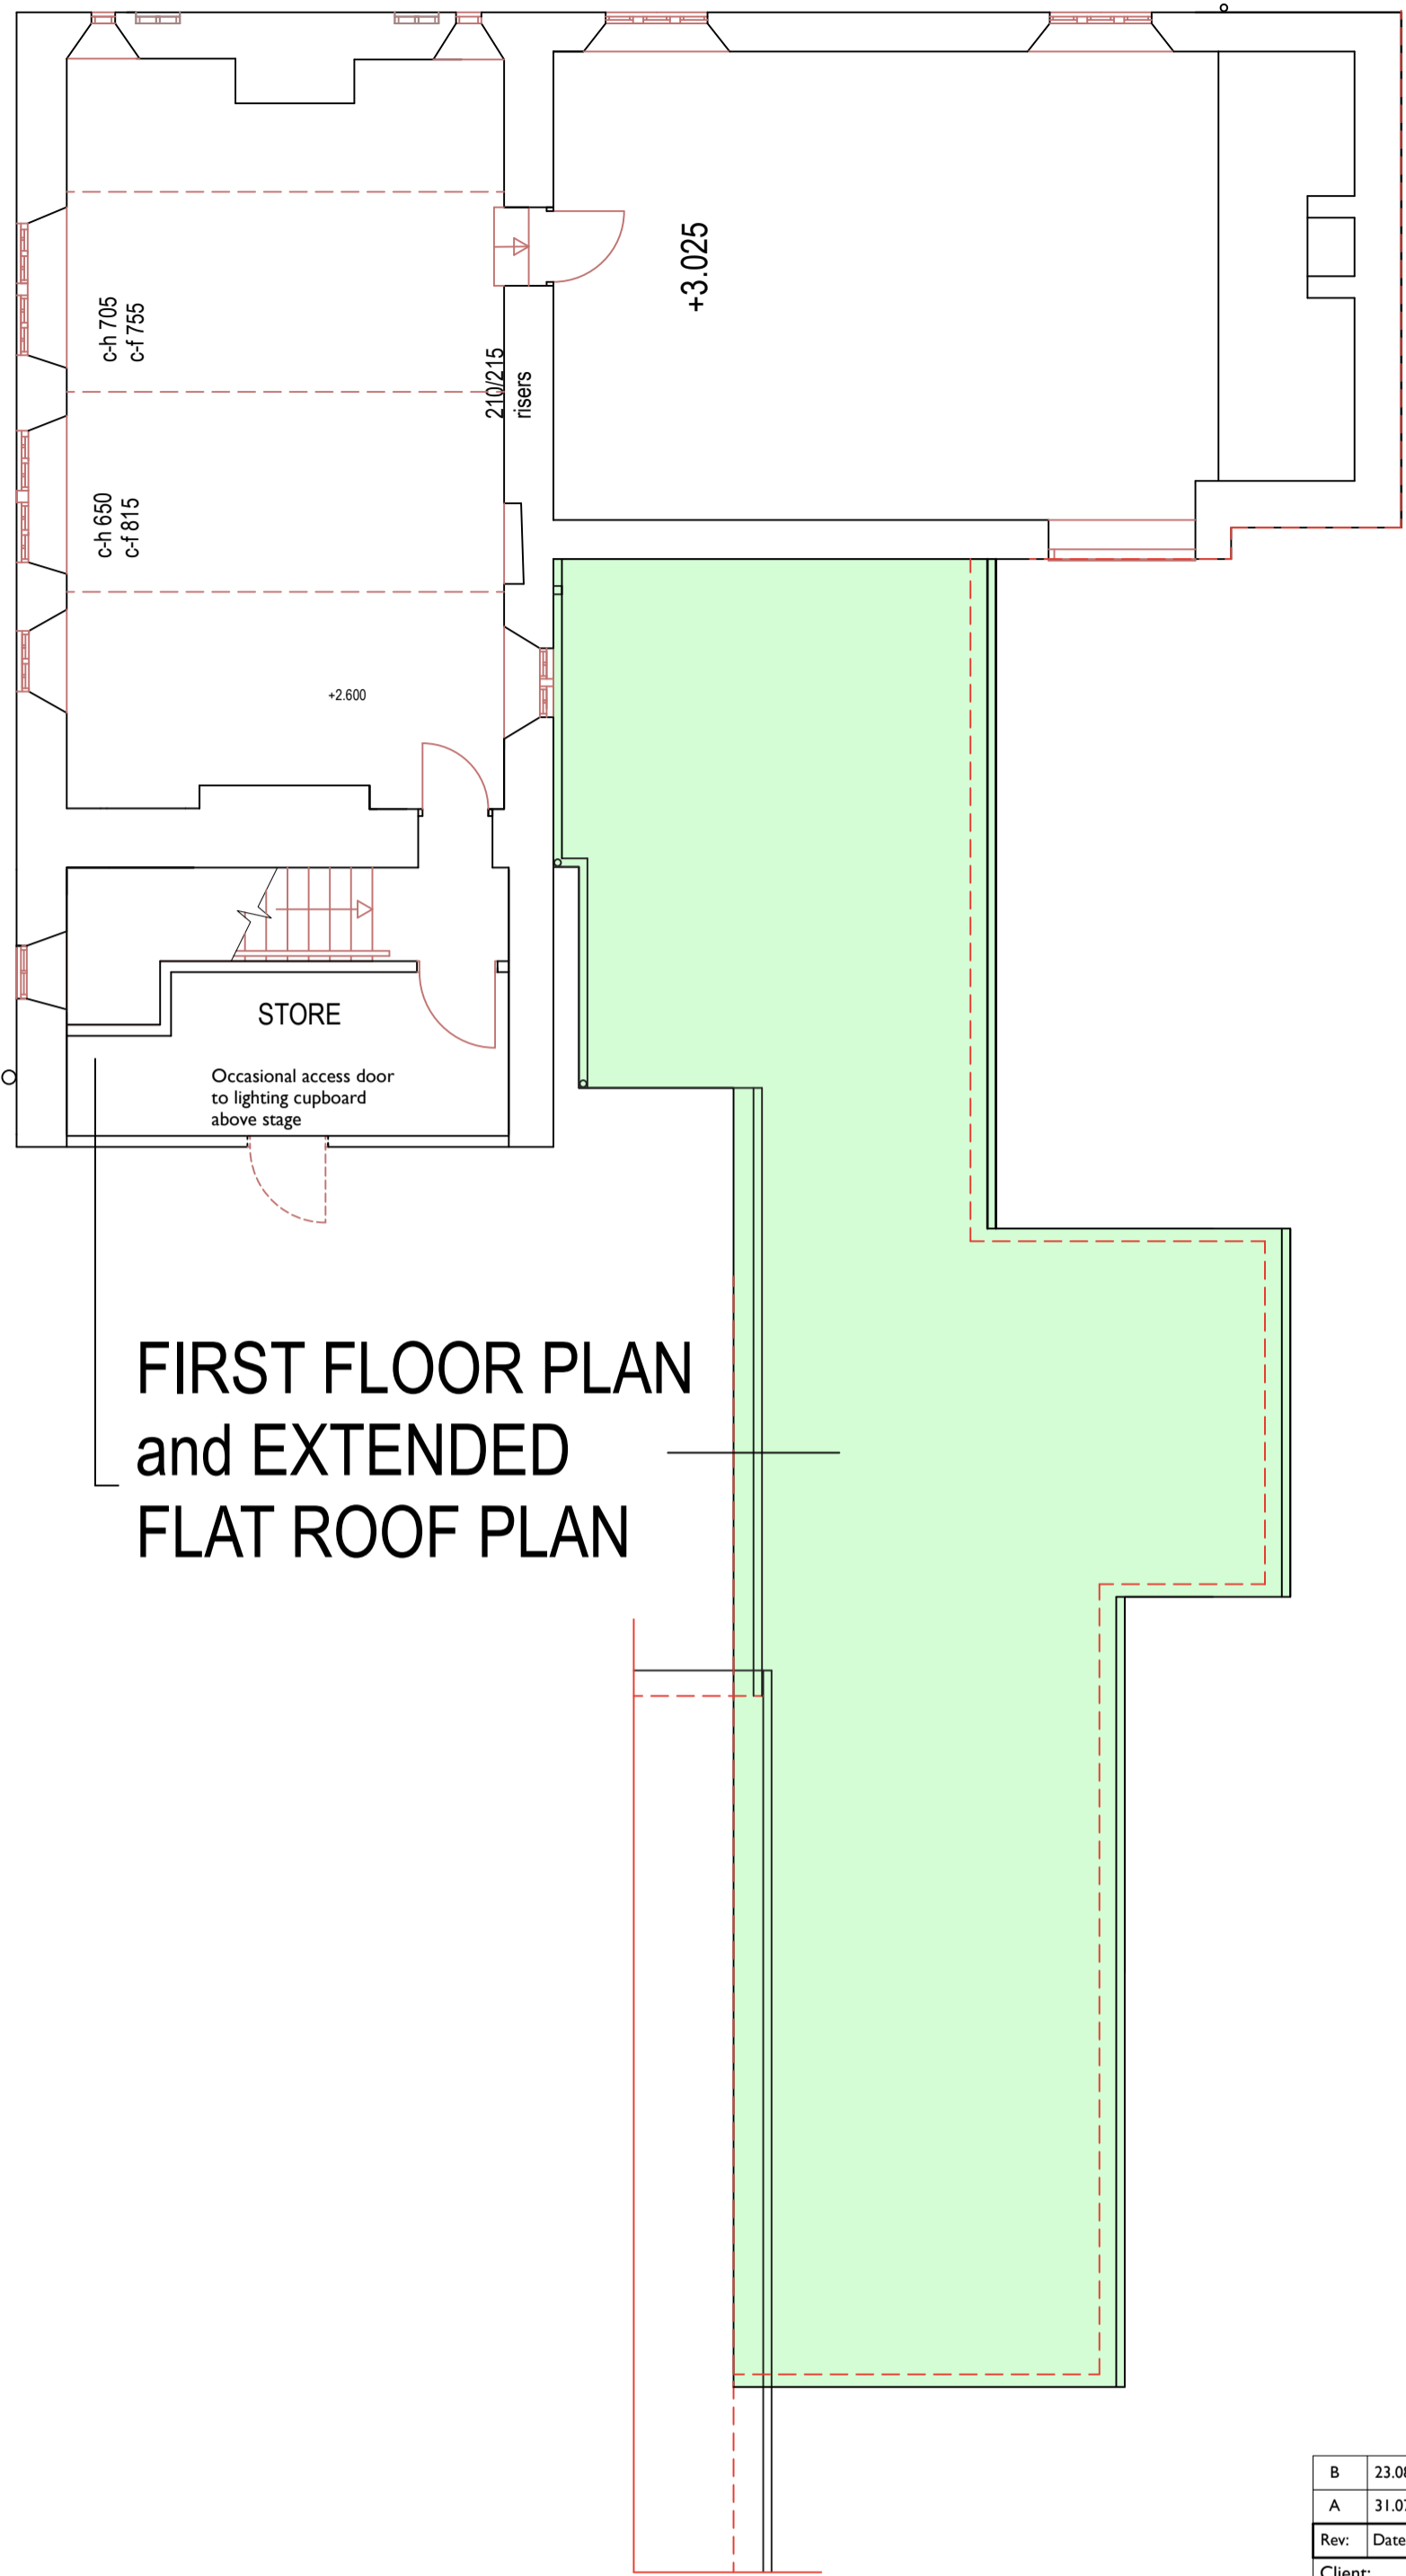

FIRST FLOOR PLAN
and EXTENDED
FLAT ROOF PLAN

B	23.08.23	Amendments made in line with recent discussions	JLM
A	31.07.23	Amendments made in line with recent discussions	JLM
Rev:	Date:	Comments:	By:

Client:



GOSFORTH
PARISH COUNCIL
Gosforth Public Hall



DAY CUMMINS LIMITED
Architects & Surveyors
Lakeland Business Park
Cockermouth Cumbria CA13 0QT
Tel: 01900 820700
Fax: 01900 820701
email: dc@day-cummins.co.uk
www.day-cummins.co.uk

Project: Proposed Renovation works

Drawing Title: Various Proposals Sheet THREE

Drawn: GOL	Checked: AWW	Signed:
Scale: 1:80@A1	Date: 15/6/2023	Paper Size: A1

ALL DIMENSIONS TO BE CHECKED ON SITE
FIGURED DIMENSIONS TO BE TAKEN IN PREFERENCE
TO SCALED DIMENSIONS
THIS DRAWING IS COPYRIGHT

Project No: 5907	Drawing No: P07	Rev: B
------------------	-----------------	--------